






LWD

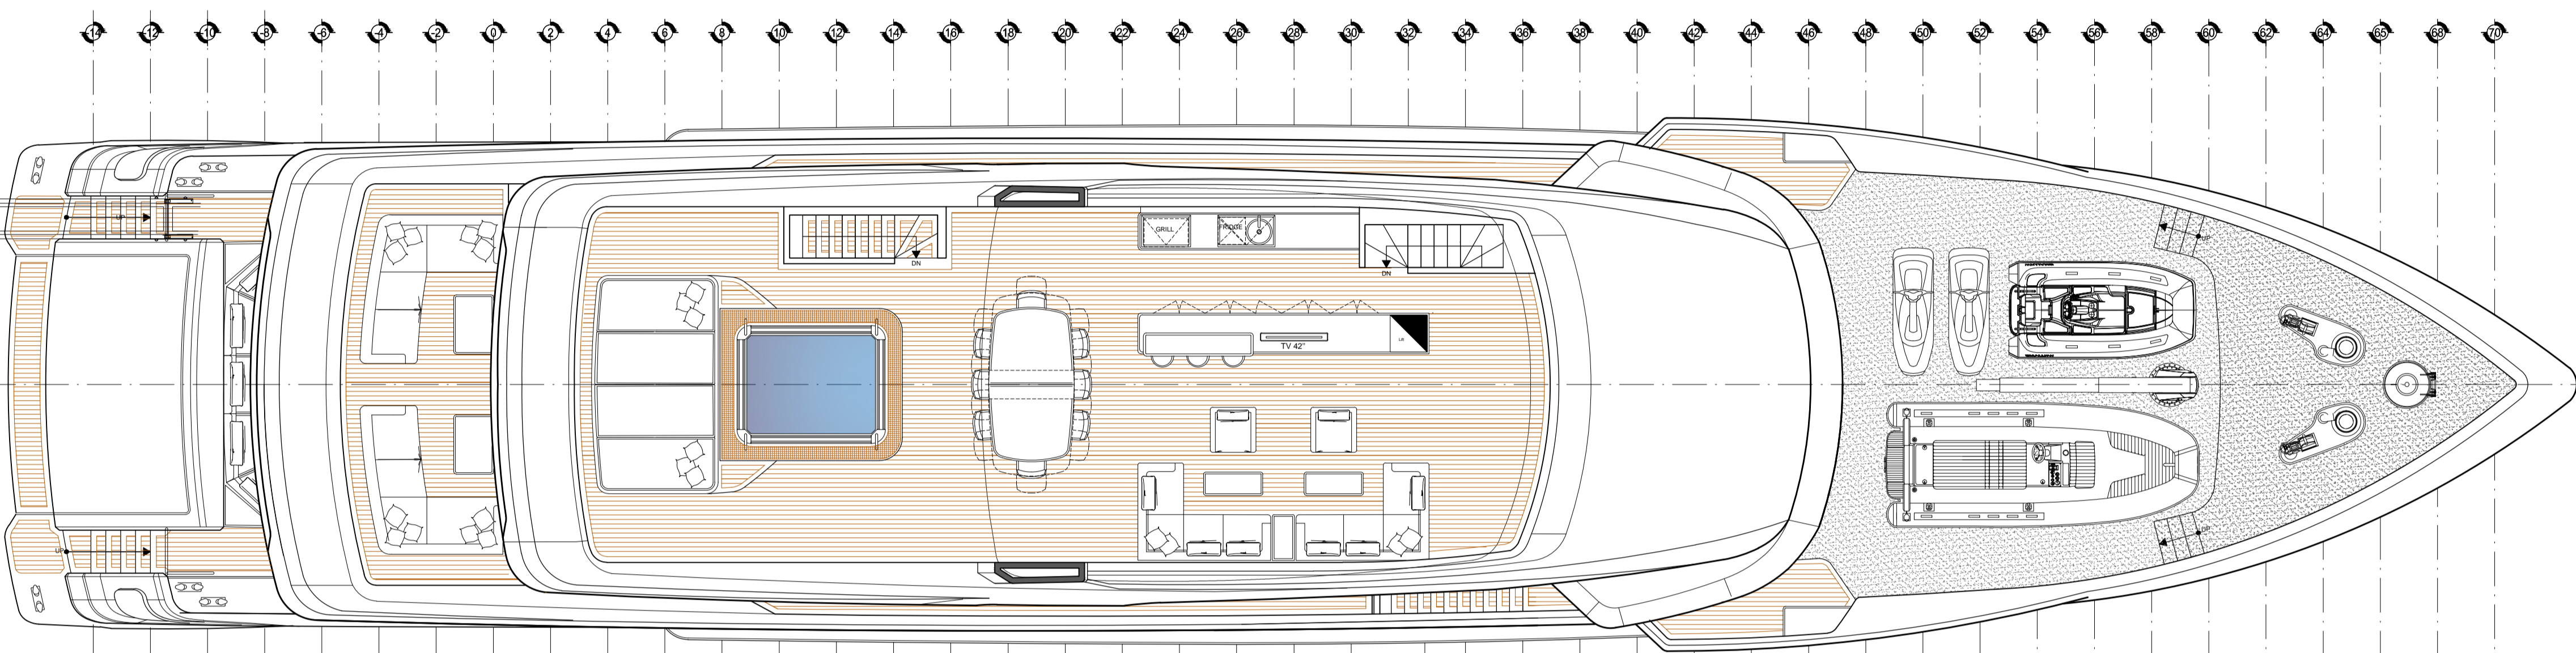


SUNDECK

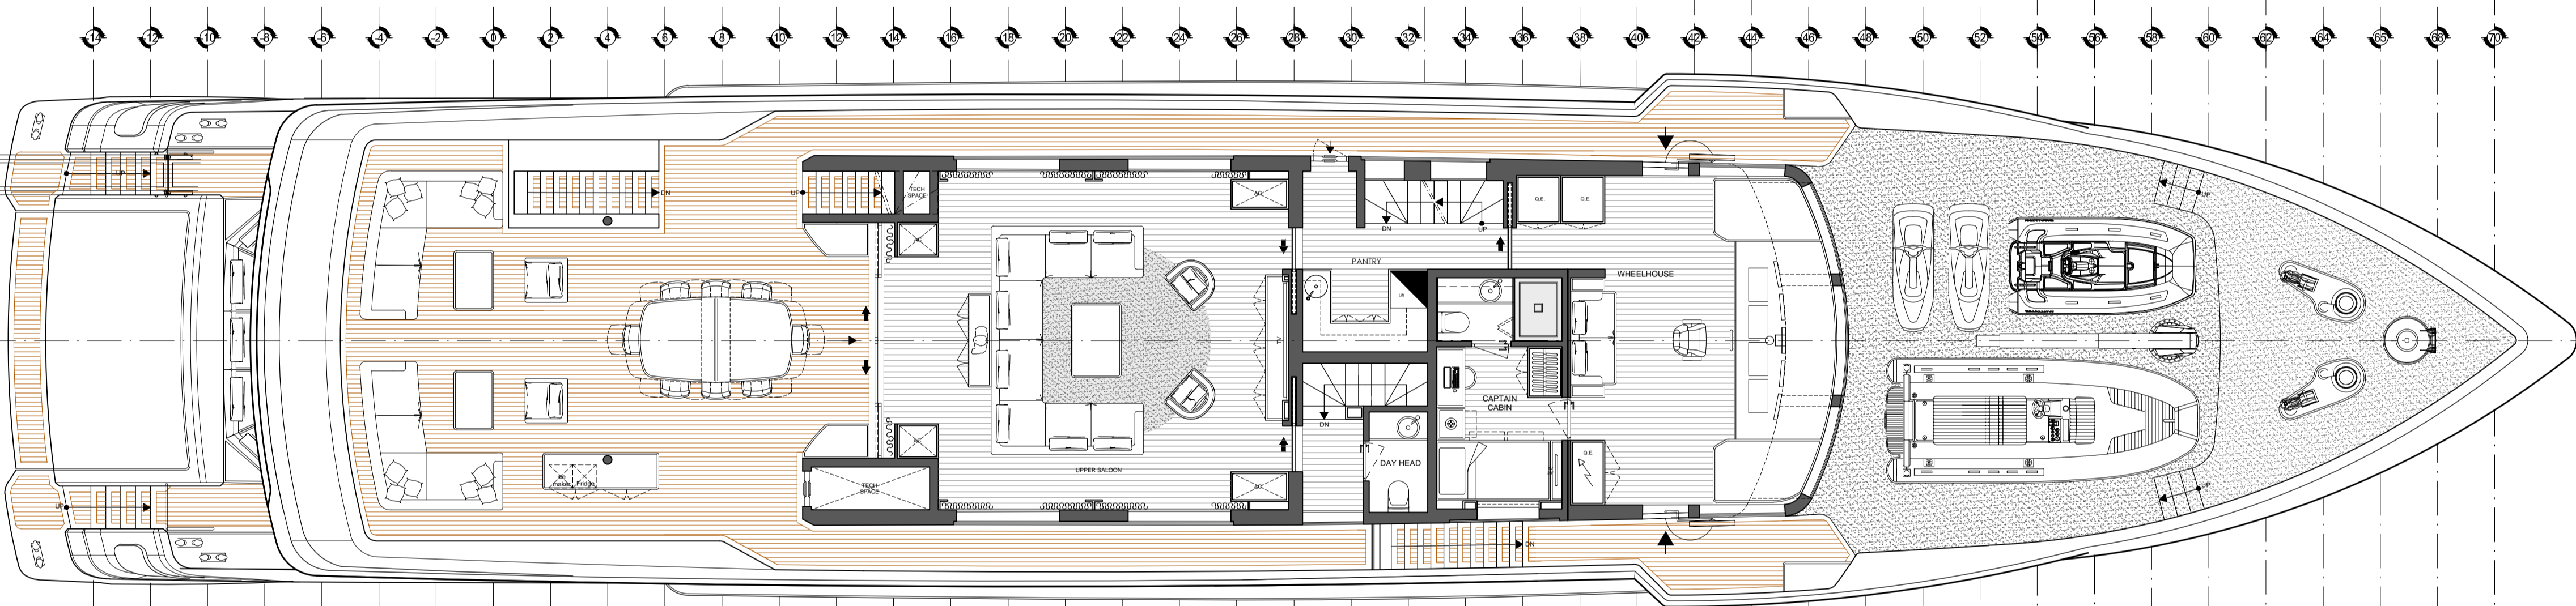

UPPERDECK

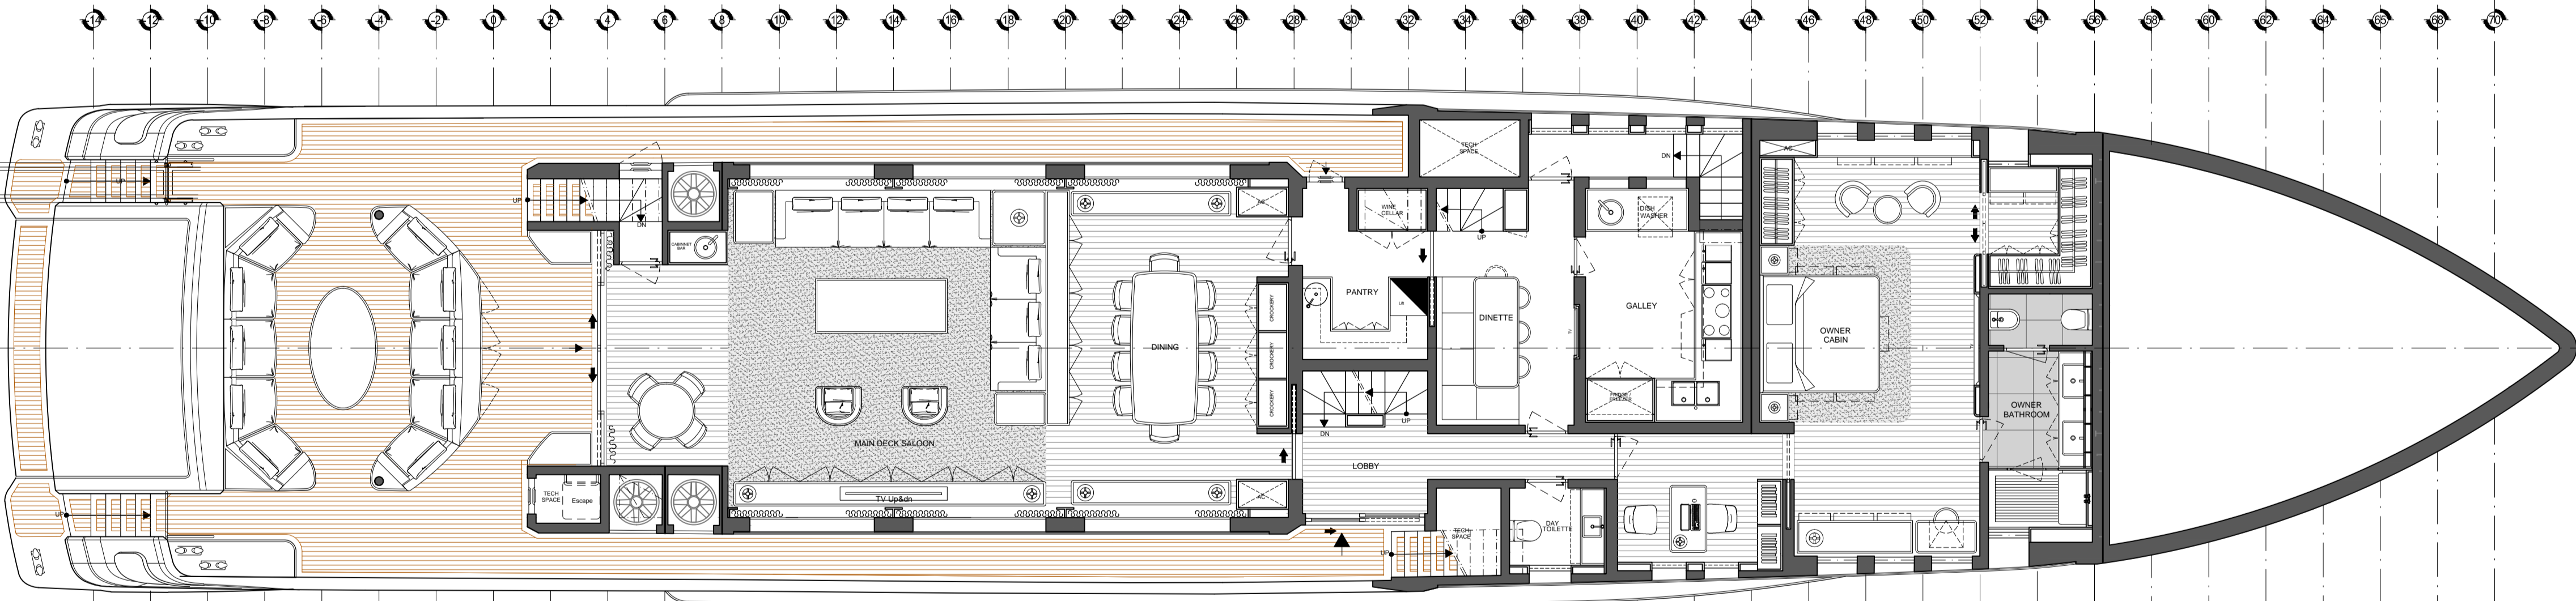

MAIN DECK

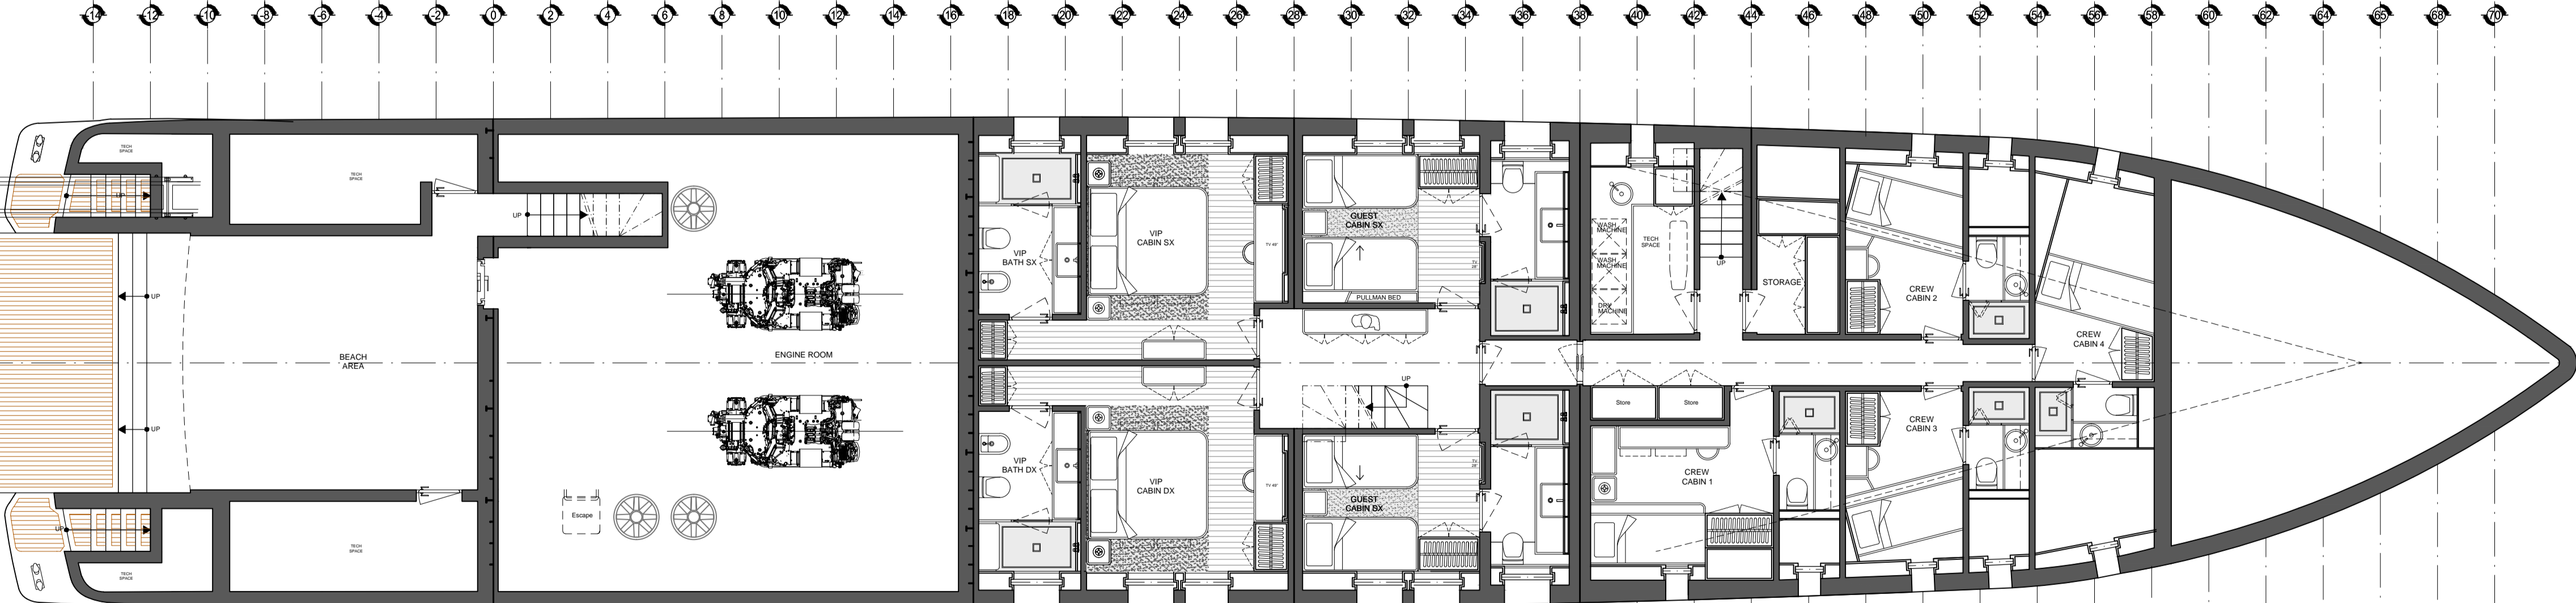

LOWER DECK

Descrizione Aggiornamento/Updating Description Drawn by Approved by

**CANTIERE DELLE MARCHE**  
Rule Approval

FRANCESCO PASZKOWSKI  
DESIGN

Date: 23/07/2019 Drawn by: FDP

Scale: 1:75 Approved by:

Drawing N° 1

Tab. N° 01

CDM 45 mt\_MG  
**PRELIMINARY  
GENERAL ARRANGEMENT**

REPLICATION, UTILIZATION OR COMMUNICATION TO THIRD PERSON OF THIS DRAWING, IS STRICTLY FORBIDDEN.